

All coordinates shown are based on SVY21 Datum
Date of Survey : 29.12.2018
Reference Plan : Plan (10) in LAS-ASS-2_1406_V1-1;
Sketch Plan No. : SK90303-001 to 004
SVY No.: 3859-2018 Sheet No.: 2/5
Scale : 1 : 2000 Plan Size : A1


I, Mak Weng Tat, a surveyor registered under the Land Surveyors Act (Cap.156), certify that this document has been prepared by me or under my immediate supervision, in accordance with the Boundaries and Survey Maps (Conduct of Cadastral Surveys) Rules 2005 (G.N. No. S 155/2005).

28.03.2019
Registered Surveyor
(Digitally Signed)

Approved


Soh Kheng Peng
Chief Surveyor
(Digitally Signed)


CP90303

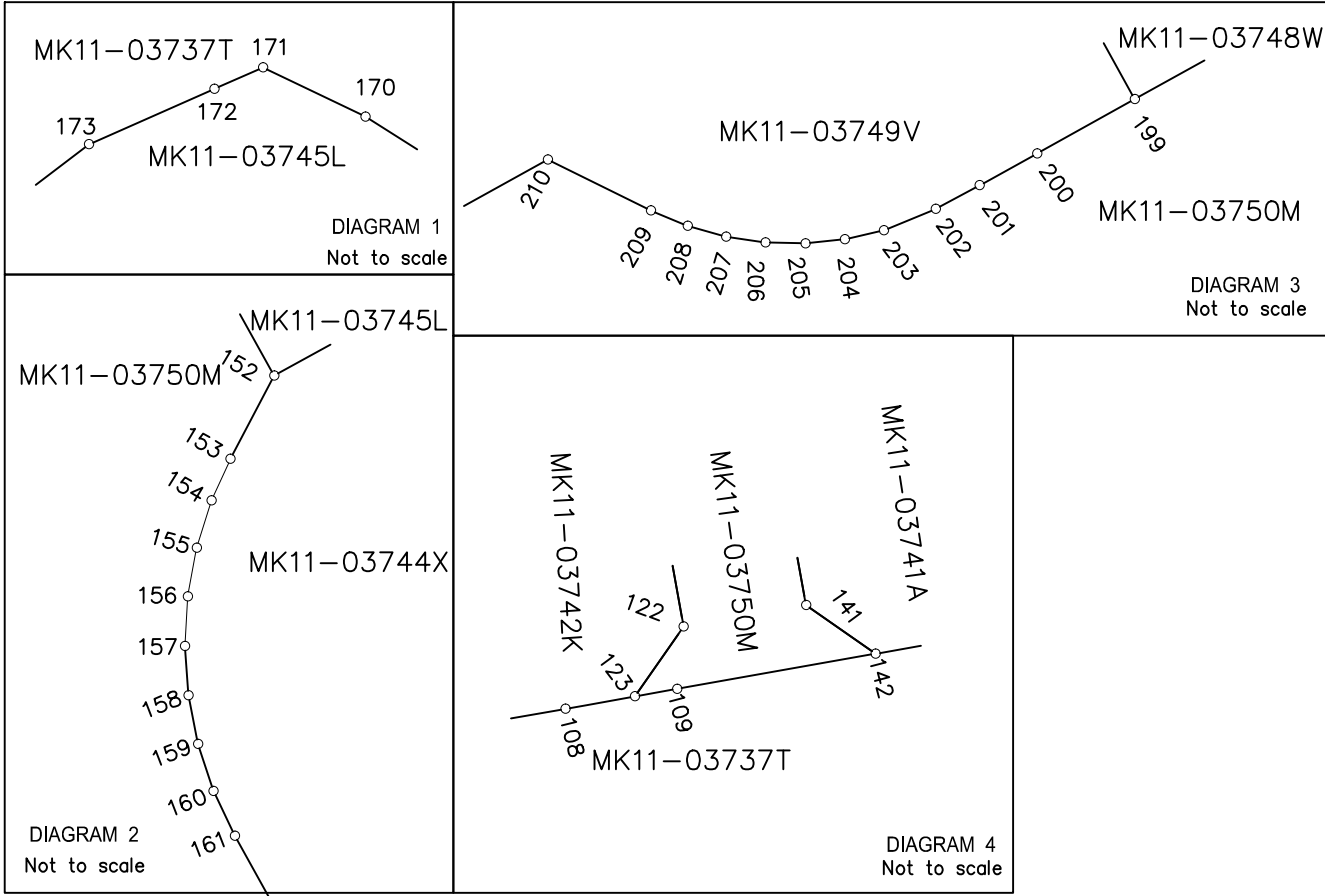

STATION NO.	NORTHING	EASTING	MARK TYPE
101	42492.631	16186.179	UM
102	42478.603	16197.884	UM
103	42448.231	16221.355	UM
104	42417.000	16243.672	UM
105	42394.956	16264.802	UM
106	42352.143	16284.718	UM
107	42326.267	16299.124	UM
108	42349.475	16431.010	MK
109	42353.694	16454.335	MK
110	42374.240	16570.387	SP
111	42433.891	16321.312	UM
112	42397.794	16256.336	UM
113	42337.736	16364.299	MK
114	42463.160	16373.998	UM
115	42346.402	16413.546	MK
116	42485.520	16414.248	UM
117	42482.023	16426.487	UM
118	42455.236	16441.557	UM
119	42448.856	16444.438	UM
120	42442.276	16446.826	UM
121	42435.770	16448.652	UM
122	42364.032	16461.353	UM
123	42353.651	16454.097	MK
124	42380.500	16605.995	UM
125	42388.567	16604.567	UM
126	42408.245	16602.419	UM
127	42428.039	16606.581	UM
128	42442.858	16610.637	UM
129	42478.426	16599.580	UM
130	42519.071	16579.030	UM
131	42530.107	16570.116	UM
132	42535.394	16559.850	UM
133	42543.249	16549.665	UM
134	42493.787	16460.631	UM
135	42476.304	16470.344	UM
136	42468.145	16455.658	UM
137	42463.916	16458.007	UM
138	42455.670	16461.769	UM
139	42447.960	16464.513	UM
140	42442.019	16466.435	UM
141	42367.275	16479.669	UM
142	42360.017	16490.052	MK
143	42485.629	16445.945	UM
144	42551.988	16539.883	UM
145	42581.112	16522.214	UM
146	42597.401	16515.614	UM
147	42624.858	16508.993	UM
148	42646.727	16502.036	UM
149	42650.124	16495.397	UM
150	42686.258	16476.168	UM
151	42692.490	16472.612	UM
152	42642.095	16381.901	UM
153	42626.677	16373.796	UM
154	42625.416	16373.223	UM
155	42623.986	16372.771	UM
156	42622.510	16372.501	UM
157	42621.013	16372.418	UM
158	42619.516	16372.521	UM
159	42618.044	16372.811	UM
160	42616.620	16373.282	UM
161	42615.266	16373.927	UM
162	42709.514	16464.960	UM
163	42736.561	16447.664	UM
164	42742.452	16438.543	UM
165	42755.436	16426.186	UM
166	42764.246	16421.606	UM
167	42773.938	16419.753	UM
168	42785.173	16420.160	UM
169	42803.904	16407.649	UM
170	42814.637	16390.618	UM
171	42819.868	16379.727	UM
172	42819.556	16379.025	UM
173	42795.985	16326.079	UM
174	42771.624	16294.069	UM
175	42761.409	16274.904	UM
176	42655.926	16333.495	UM
177	42673.215	16364.615	UM
178	42599.833	16361.226	UM
179	42654.472	16330.876	UM
180	42759.953	16272.283	UM
181	42757.541	16267.871	UM
182	42742.301	16261.730	UM
183	42708.052	16254.781	UM
184	42677.426	16243.390	UM
185	42656.483	16236.523	UM
186	42652.068	16231.963	UM
187	42647.043	16219.493	UM
188	42633.851	16201.251	UM
189	42619.233	16197.958	UM
190	42604.150	16192.742	UM
191	42584.230	16197.509	UM
192	42557.329	16191.112	UM
193	42532.204	16173.947	UM
194	42519.932	16163.252	UM
195	42499.421	16180.477	UM
196	42500.659	16182.694	UM
197	42542.955	16258.843	UM
198	42571.190	16309.667	UM
199	42449.354	16310.846	UM
200	42441.000	16295.809	UM
201	42439.976	16293.966	UM
202	42439.491	16292.991	UM
203	42438.971	16291.584	UM
204	42438.631	16290.123	UM
205	42438.476	16288.631	UM
206	42438.508	16287.131	UM
207	42438.727	16285.647	UM
208	42439.129	16284.202	UM
209	42439.709	16282.819	UM
210	42447.606	16266.847	UM
211	42429.693	16234.602	UM
212	42477.587	16361.667	UM
213	42501.858	16405.357	UM
214	42514.096	16408.853	UM



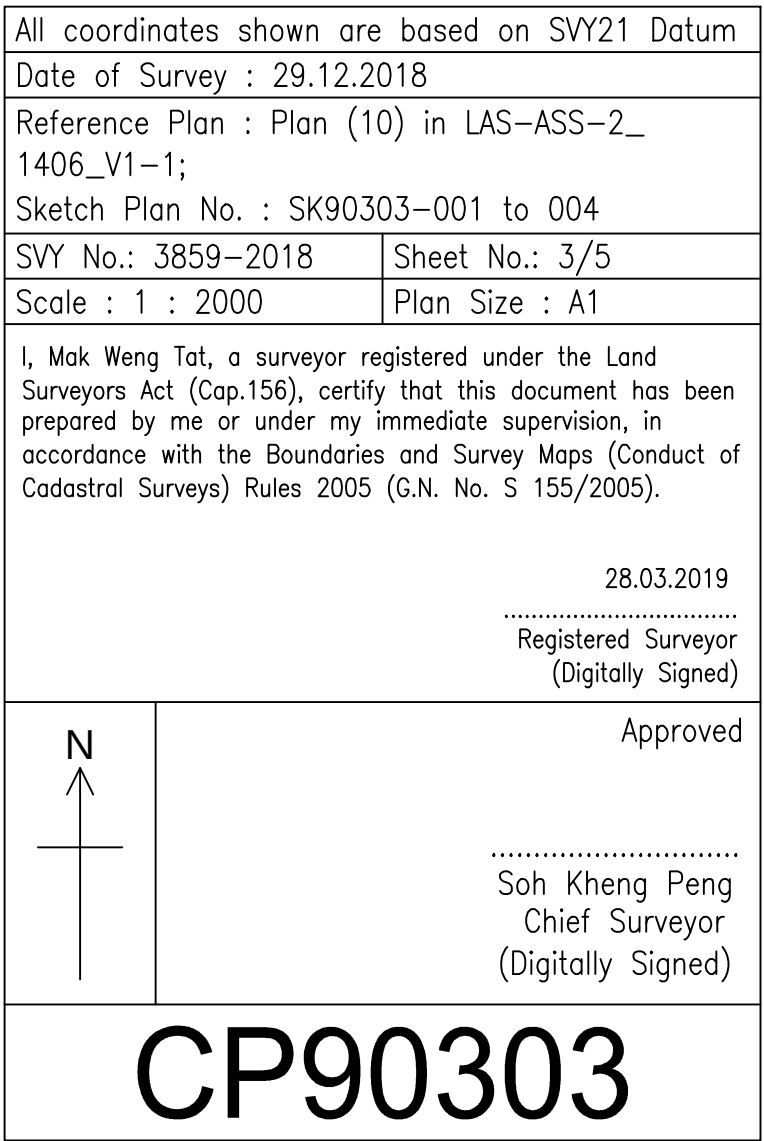

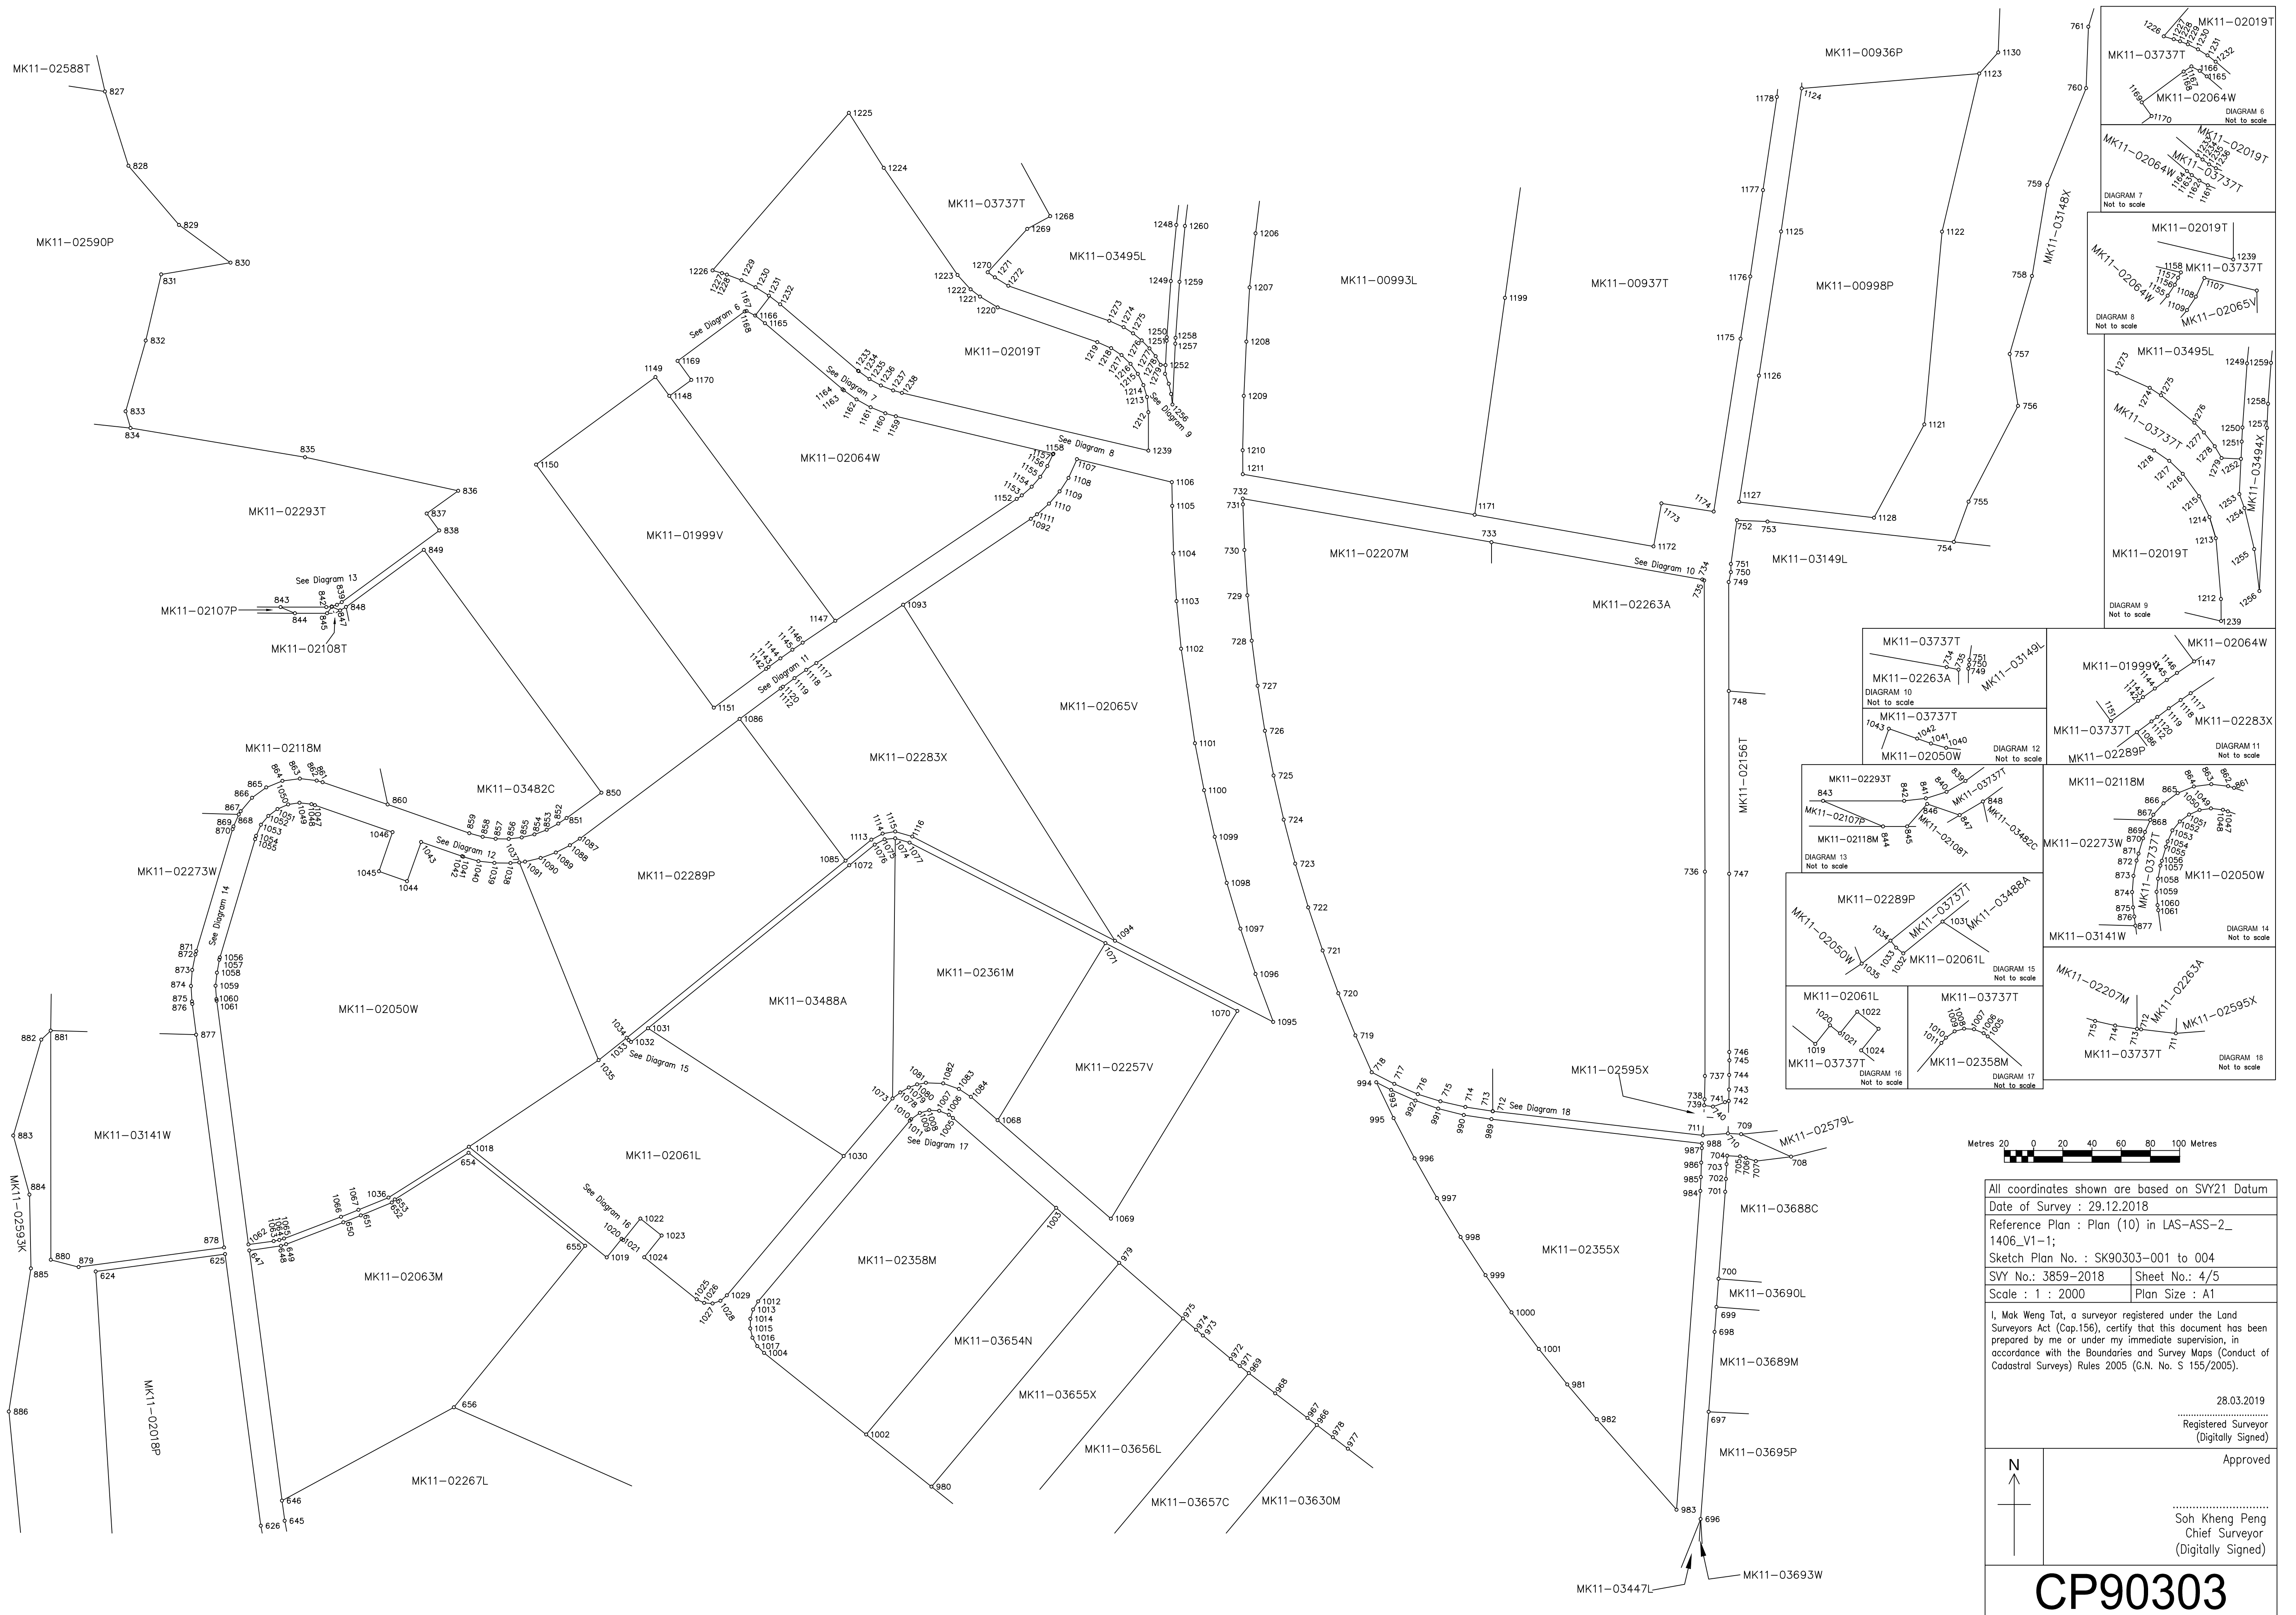

CP90303