



Lot Number	On Plan	Allotted As/Subdivided Into Lots	Amalgamated As Lot	Transferred As Lot	Lot Remarks
		MK11-80000P MK11-80001T MK11-80002A			Allotted for Subterranean Lot

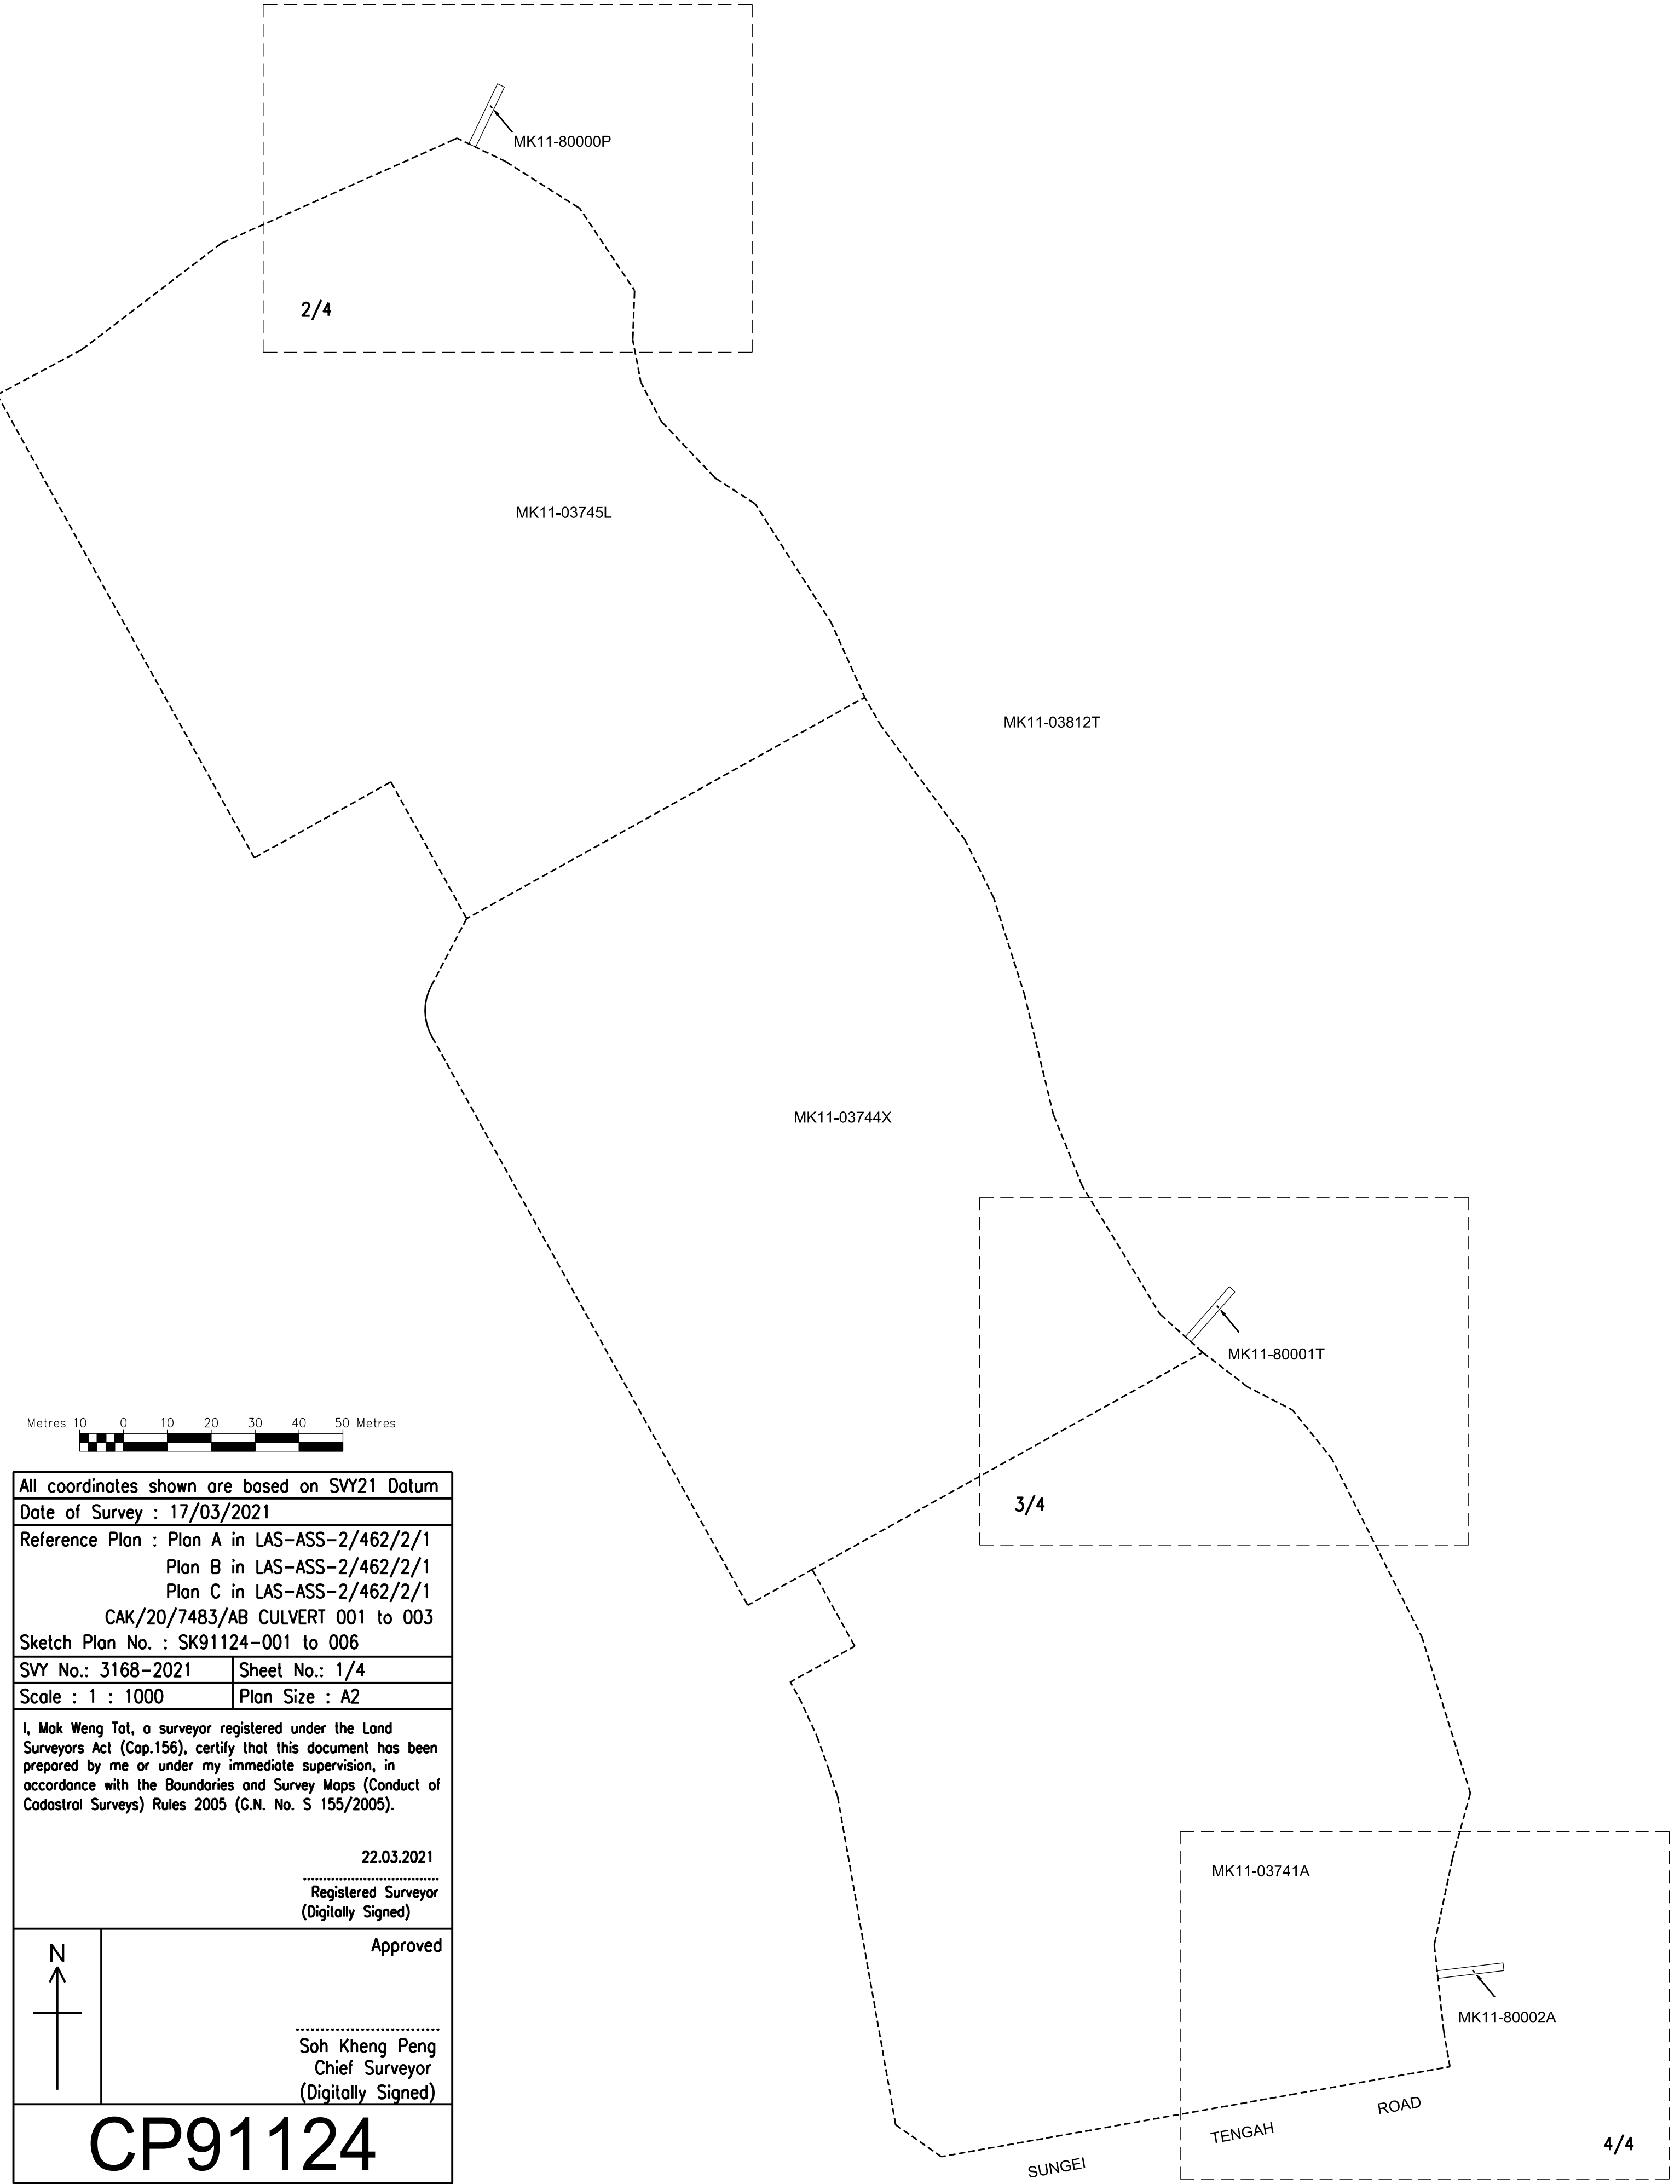


Lot Number	On Plan	Allotted As/Subdivided Into Lots	Amalgamated As Lot	Transferred As Lot	Lot Remarks
		MK11-80000P			Allotted for Subterranean Lot

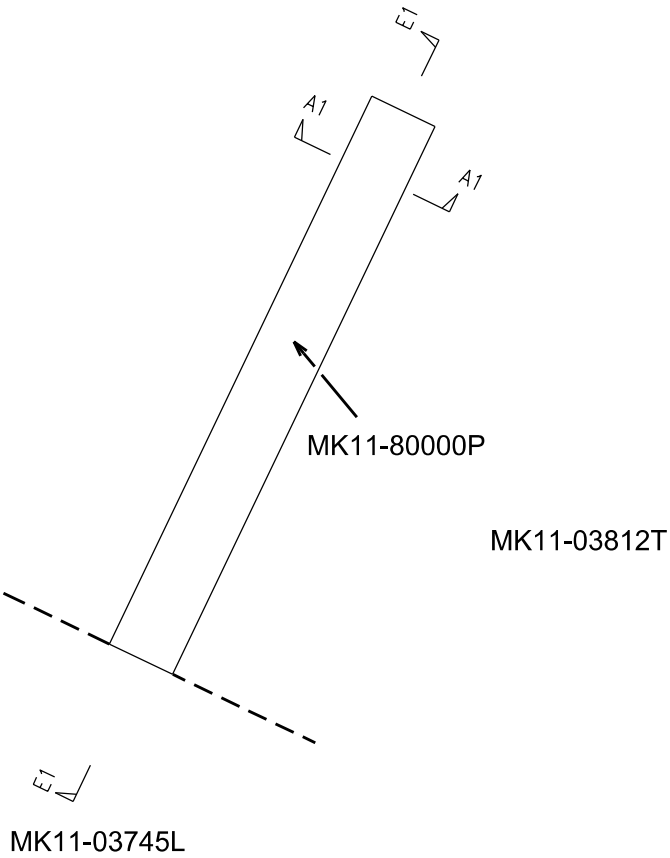

SITE

STOREY Scale 1 : 200				
Building No.	On Lot	Storey	Area in Parts (sq m)	Total Area (sq m)
	MK11-80000P	Lowest Structure Level at 1.78m	26.5	26.5

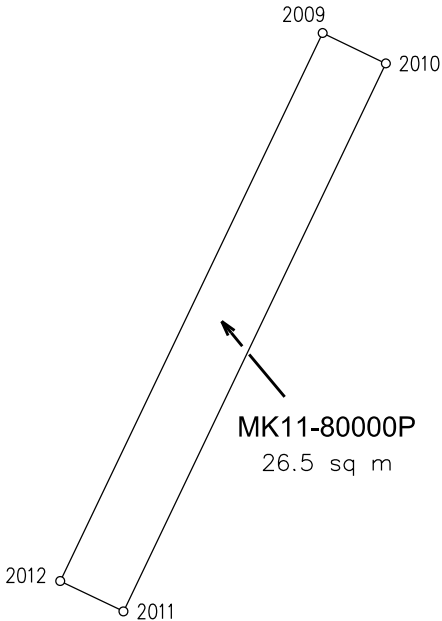


Lowest Structure Level at 1.78m


STATION NO.	NORTHING	EASTING	MARK TYPE
2009	42832.269	16388.920	UM
2010	42831.511	16390.497	UM
2011	42817.839	16383.951	UM
2012	42818.597	16382.374	UM

CROSS SECTION DIAGRAM

(Reduced levels are based on Singapore Height Datum = 0.000m)
Not to Scale

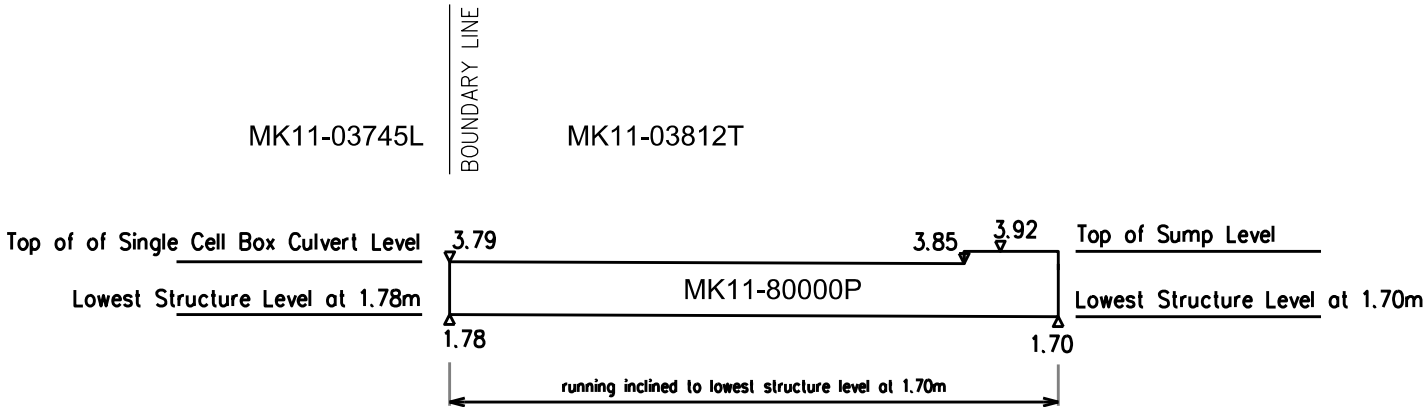

SECTION E1-E1

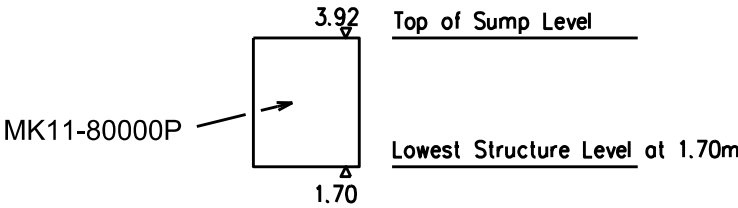


SECTION A1-A1




All coordinates shown are based on SVY21 Datum	
Date of Survey : 17/03/2021	
Reference Plan : Plan A in LAS-ASS-2/462/2/1 CAK/20/7483/AB CULVERT 001	
Sketch Plan No. : SK91124-001 to 002	
SVY No.: 3168-2021	Sheet No.: 2/4
Scale : 1 : 200	Plan Size : A2
I, Mak Weng Tat, a surveyor registered under the Land Surveyors Act (Cap.156), certify that this document has been prepared by me or under my immediate supervision, in accordance with the Boundaries and Survey Maps (Conduct of Cadastral Surveys) Rules 2005 (G.N. No. S 155/2005).	
22.03.2021 Registered Surveyor (Digitally Signed)	
N ↑	Approved
	Soh Kheng Peng Chief Surveyor (Digitally Signed)
CP91124	

Lot Number	On Plan	Allotted As/Subdivided Into Lots	Amalgamated As Lot	Transferred As Lot	Lot Remarks
		MK11-80001T			Allotted for Subterranean Lot

STOREY Scale 1 : 200				
Building No.	On Lot	Storey	Area in Parts (sq m)	Total Area (sq m)
	MK11-80001T	Lowest Structure Level at 1.86m	26.6	26.6

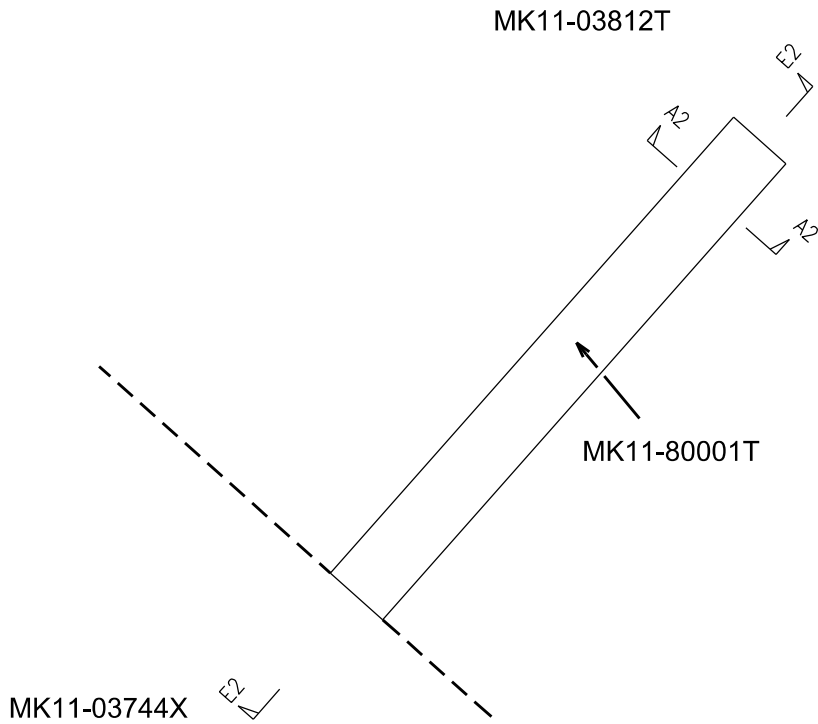

SITE

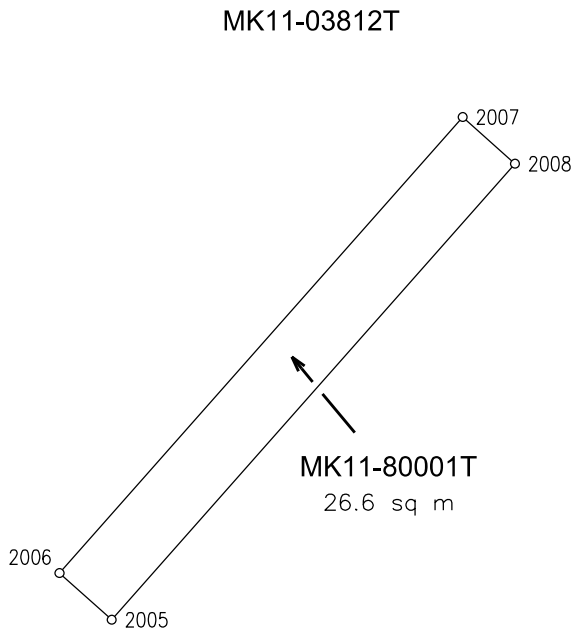


Lowest Structure Level at 1.86m


STATION NO.	NORTHING	EASTING	MARK TYPE
2005	42545.669	16546.956	UM
2006	42546.834	16545.652	UM
2007	42558.211	16555.711	UM
2008	42557.046	16557.015	UM

CROSS SECTION DIAGRAM

(Reduced levels are based on Singapore Height Datum = 0.000m)
Not to Scale

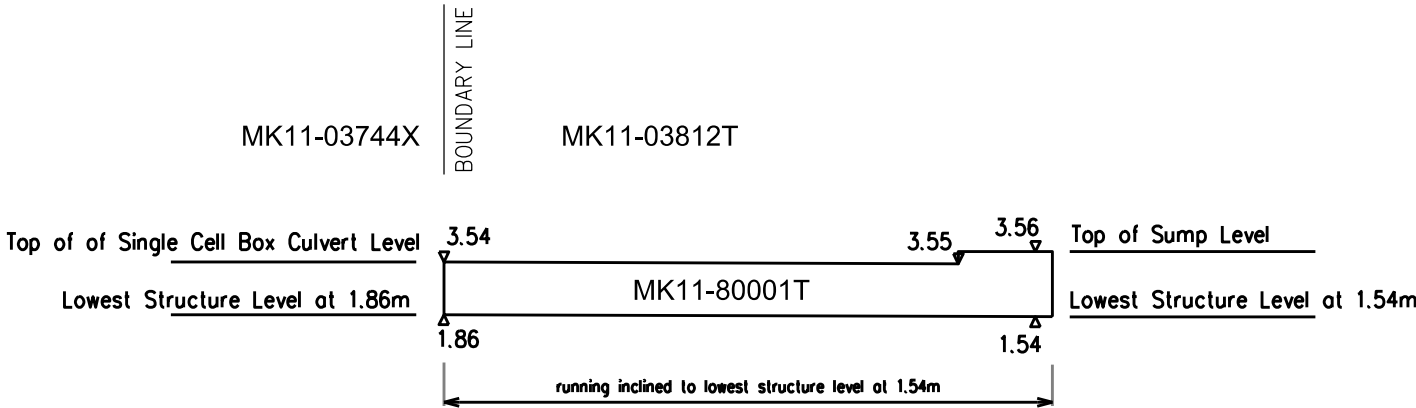

SECTION E2-E2

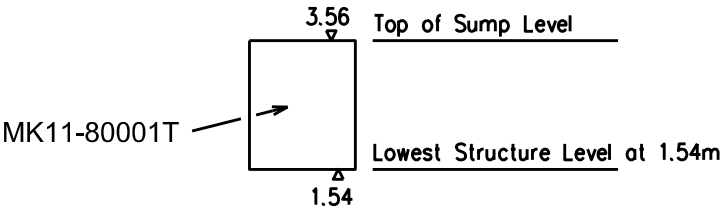

SECTION A2-A2





All coordinates shown are based on SVY21 Datum	
Date of Survey : 17/03/2021	
Reference Plan : Plan B in LAS-ASS-2/462/2/1 CAK/20/7483/AB CULVERT 002	
Sketch Plan No. : SK91124-003 to 004	
SVY No.: 3168-2021	Sheet No.: 3/4
Scale : 1 : 200	Plan Size : A2
I, Mak Weng Tat, a surveyor registered under the Land Surveyors Act (Cap.156), certify that this document has been prepared by me or under my immediate supervision, in accordance with the Boundaries and Survey Maps (Conduct of Cadastral Surveys) Rules 2005 (G.N. No. S 155/2005).	
22.03.2021 Registered Surveyor (Digitally Signed)	
N ↑	Approved Soh Kheng Peng Chief Surveyor (Digitally Signed)

CP91124

Lot Number	On Plan	Allotted As/Subdivided Into Lots	Amalgamated As Lot	Transferred As Lot	Lot Remarks
		MK11-80002A			Allotted for Subterranean Lot

STOREY Scale 1 : 200				
Building No.	On Lot	Storey	Area in Parts (sq m)	Total Area (sq m)
	MK11-80002A	Lowest Structure Level at 1.77m	26.5	26.5

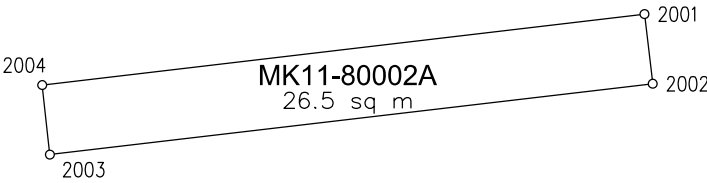
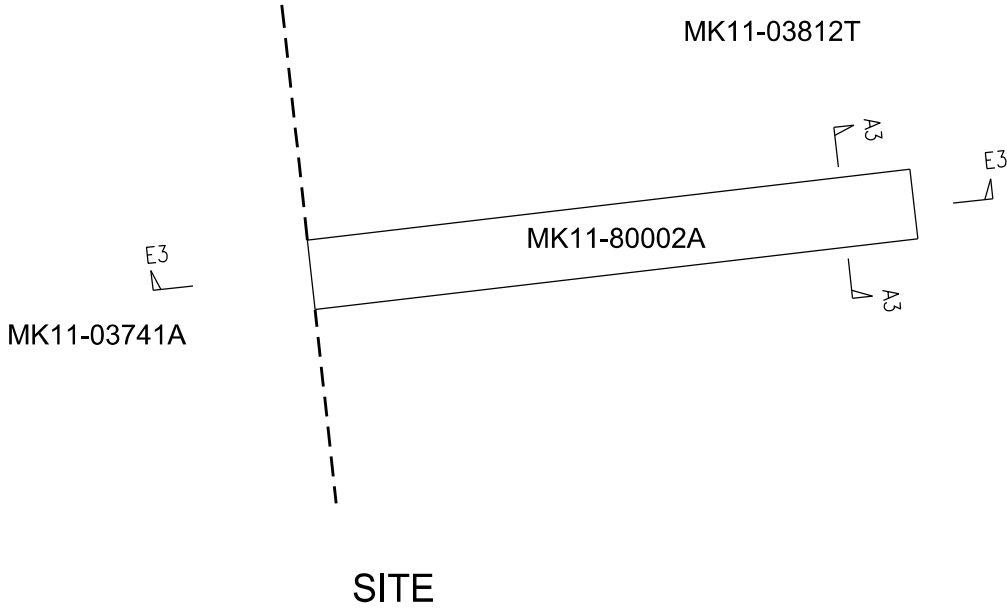


STATION NO.	NORTHING	EASTING	MARK TYPE
2001	42404.151	16618.085	UM
2002	42402.413	16618.289	UM
2003	42400.646	16603.248	UM
2004	42402.381	16603.059	UM

Lowest Structure Level at 1.77m

CROSS SECTION DIAGRAM

(Reduced levels are based on Singapore Height Datum = 0.000m)
Not to Scale

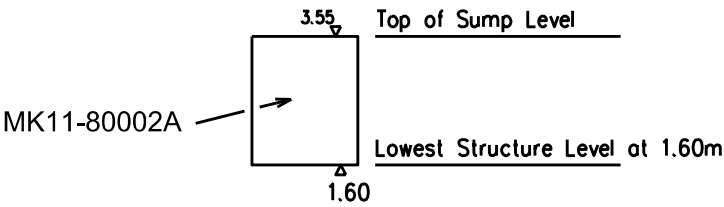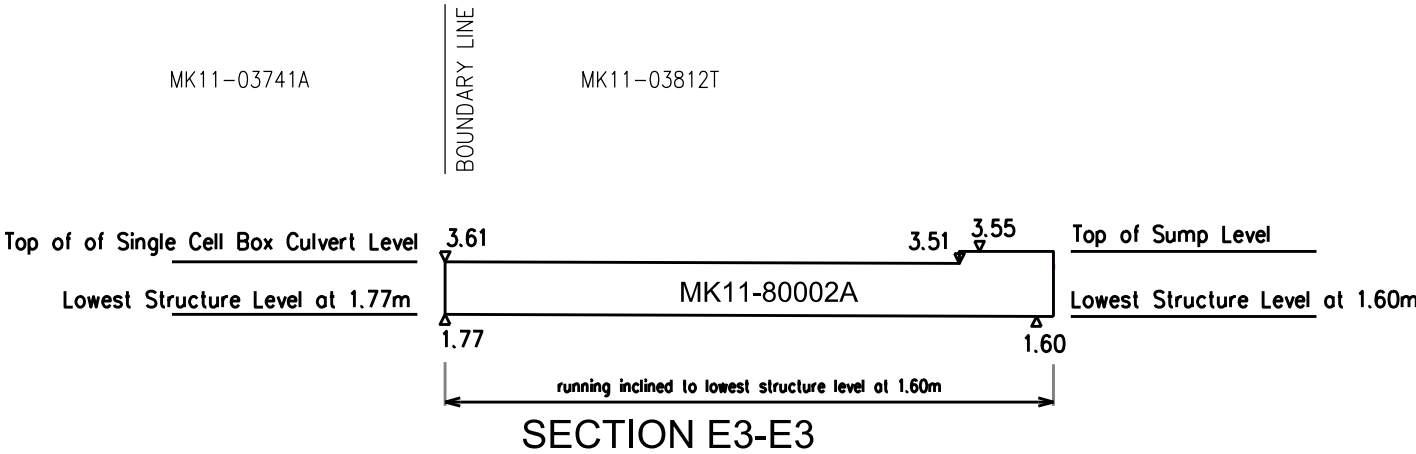

All coordinates shown are based on SVY21 Datum	
Date of Survey : 17/03/2021	
Reference Plan : Plan C in LAS-ASS-2/462/2/1 CAK/20/7483/AB CULVERT 003	
Sketch Plan No. : SK91124-005 to 006	
SVY No.: 3168-2021	Sheet No.: 4/4
Scale : 1 : 200	Plan Size : A2
I, Mak Weng Tat, a surveyor registered under the Land Surveyors Act (Cap.156), certify that this document has been prepared by me or under my immediate supervision, in accordance with the Boundaries and Survey Maps (Conduct of Cadastral Surveys) Rules 2005 (G.N. No. S 155/2005).	
22.03.2021 Registered Surveyor (Digitally Signed)	
	Approved
	 Soh Kheng Peng Chief Surveyor (Digitally Signed)
CP91124	